


# Climate-Shield® Standard Rain Screen Vertical Siding Typical installation Detail Using CSSRVS8 Starter Rail

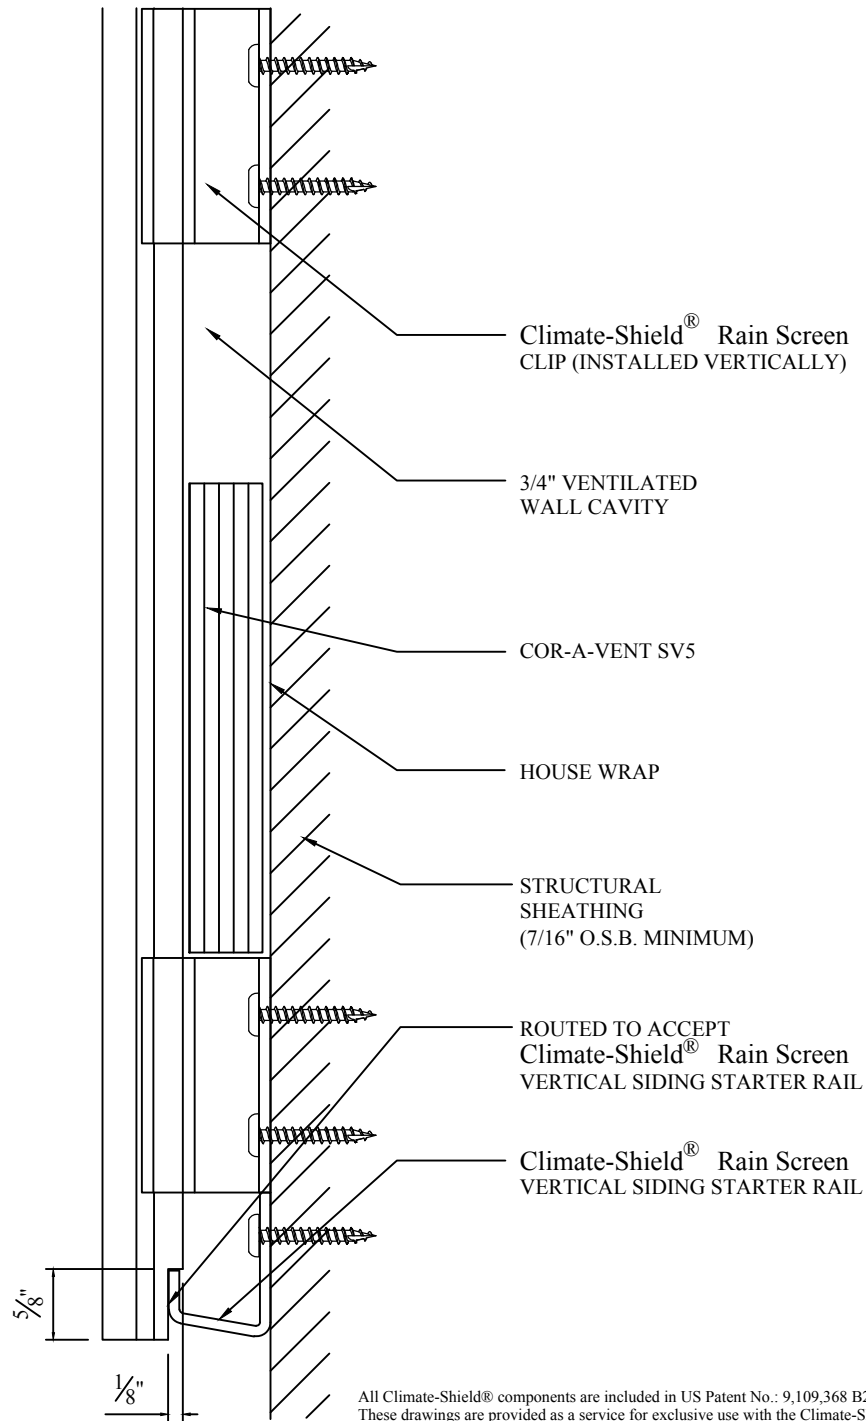

All Climate-Shield® components are included in US Patent No.: 9,109,368 B2  
 These drawings are provided as a service for exclusive use with the Climate-Shield rain screen system.  
 The project architect, engineer or other design authority is responsible for compliance with all codes  
 and requirements in the project jurisdiction.



531 Broad Street  
 New London, CT 06320  
 (860) 444-9663

No.	Date:	Revision:
1	6/27/12	Added Cor-A-Vent
2	5/18/16	Updated

Project: Climate-Shield® Vertical Siding Installation Detail	
Drawing Title:	Scale: N.T.S.
CSSRVS8	Date: 06/27/12

DRAWING
CSSRVS8